

Amphill
doc 2(b)

A4201

A4200



 



B512

A400

A5202


A501

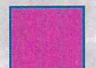Legend


-  Demolition
-  Construction Compound
-  Utility Trenching
-  HGV Routes
-  Proposed HS2 Station
-  Proposed HS2 Tracks

© 2013 Google
Image © 2014 Bluesky

Google earth

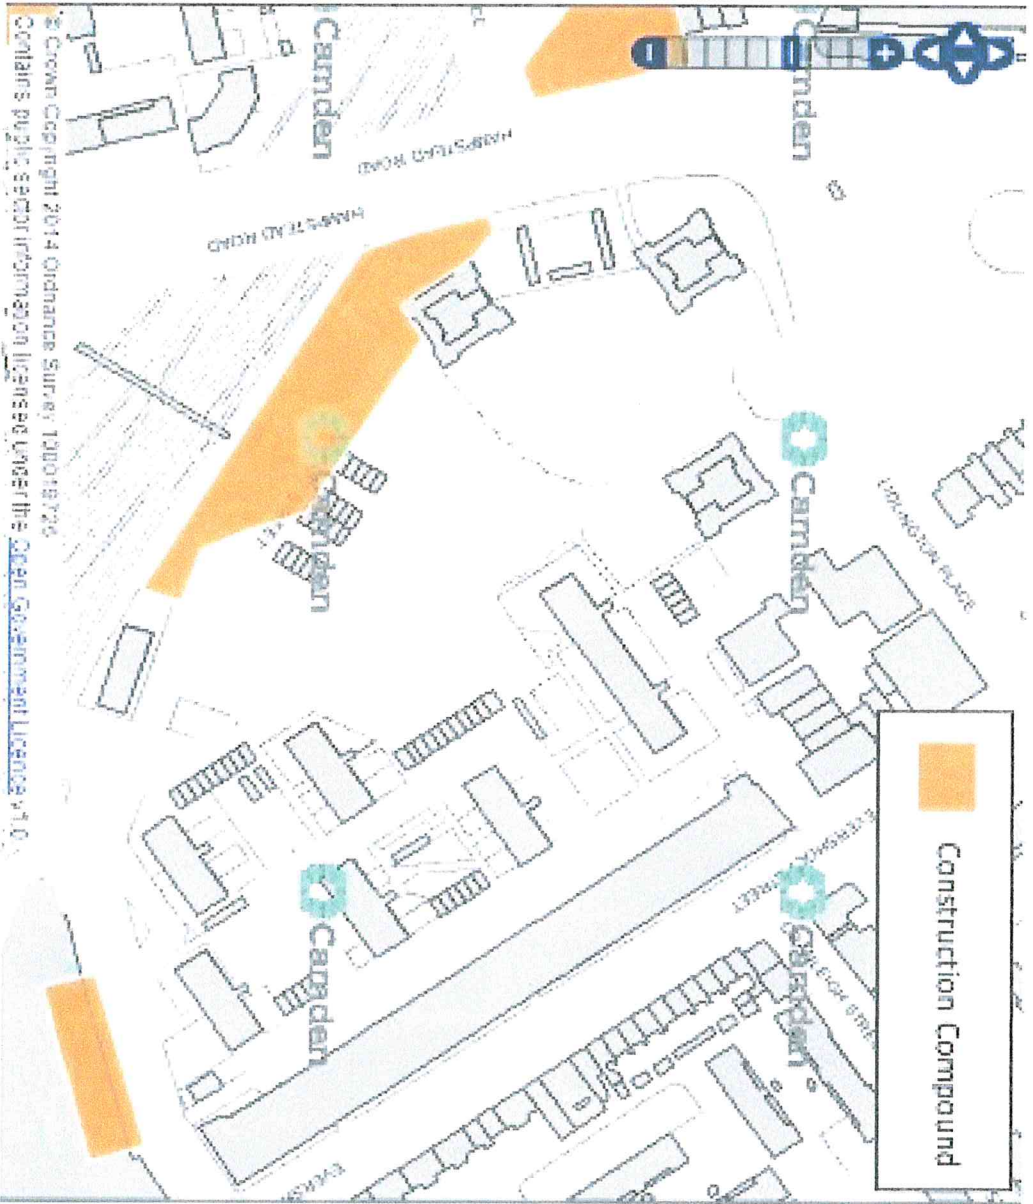

© Crown Copyright 2014 Ordnance Survey 100019726
 Contains public sector information licensed under the Open Government Licence v1.0.

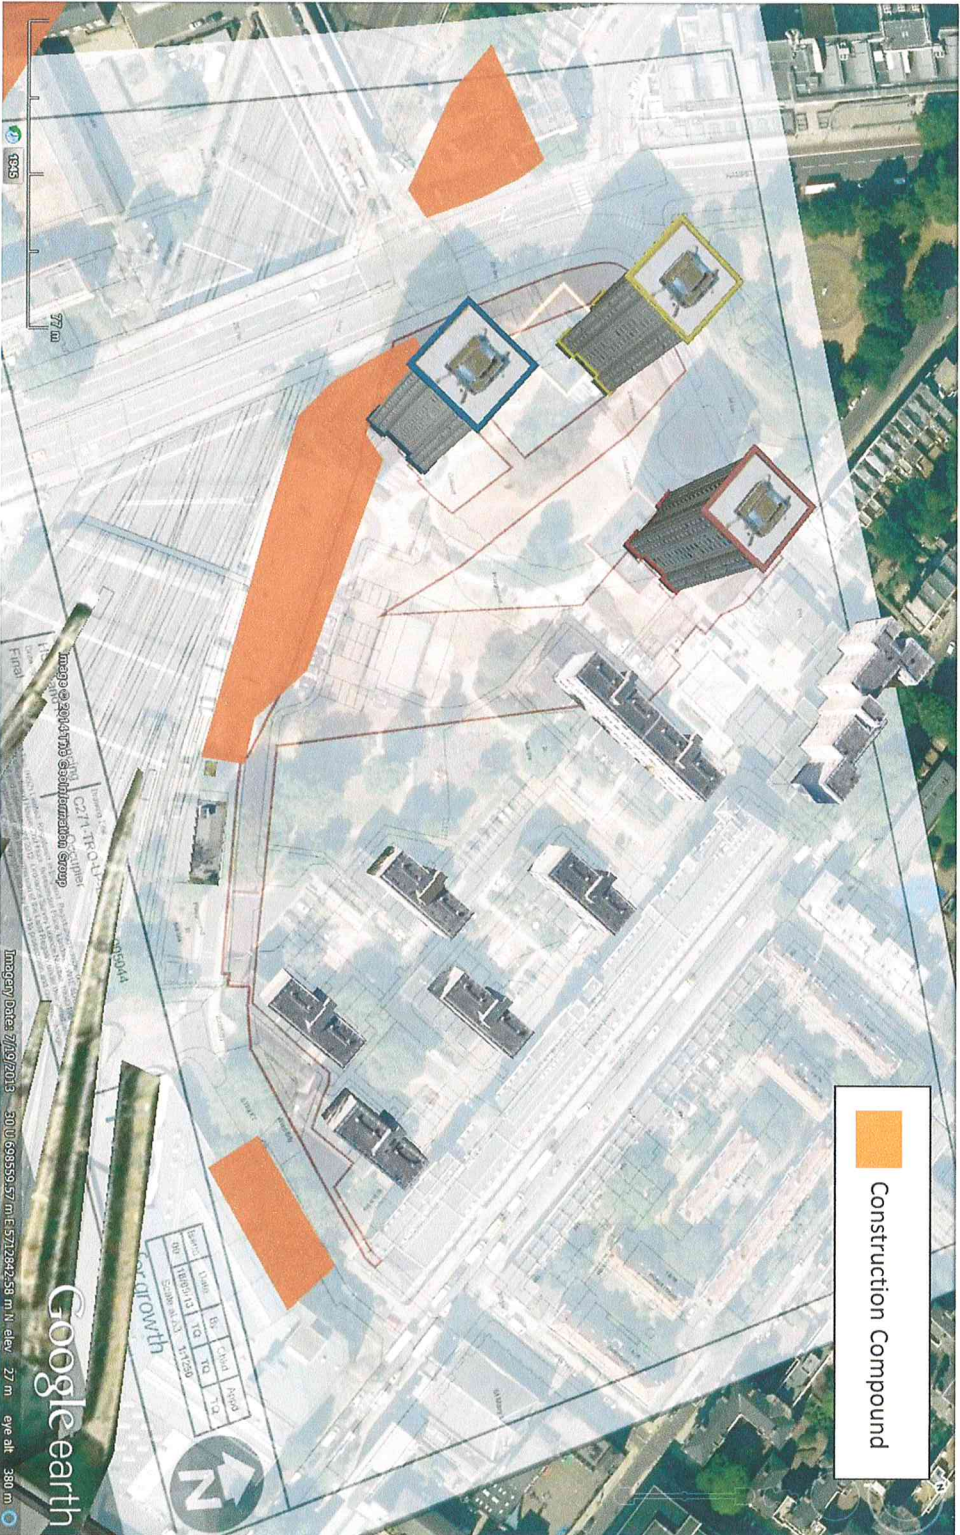

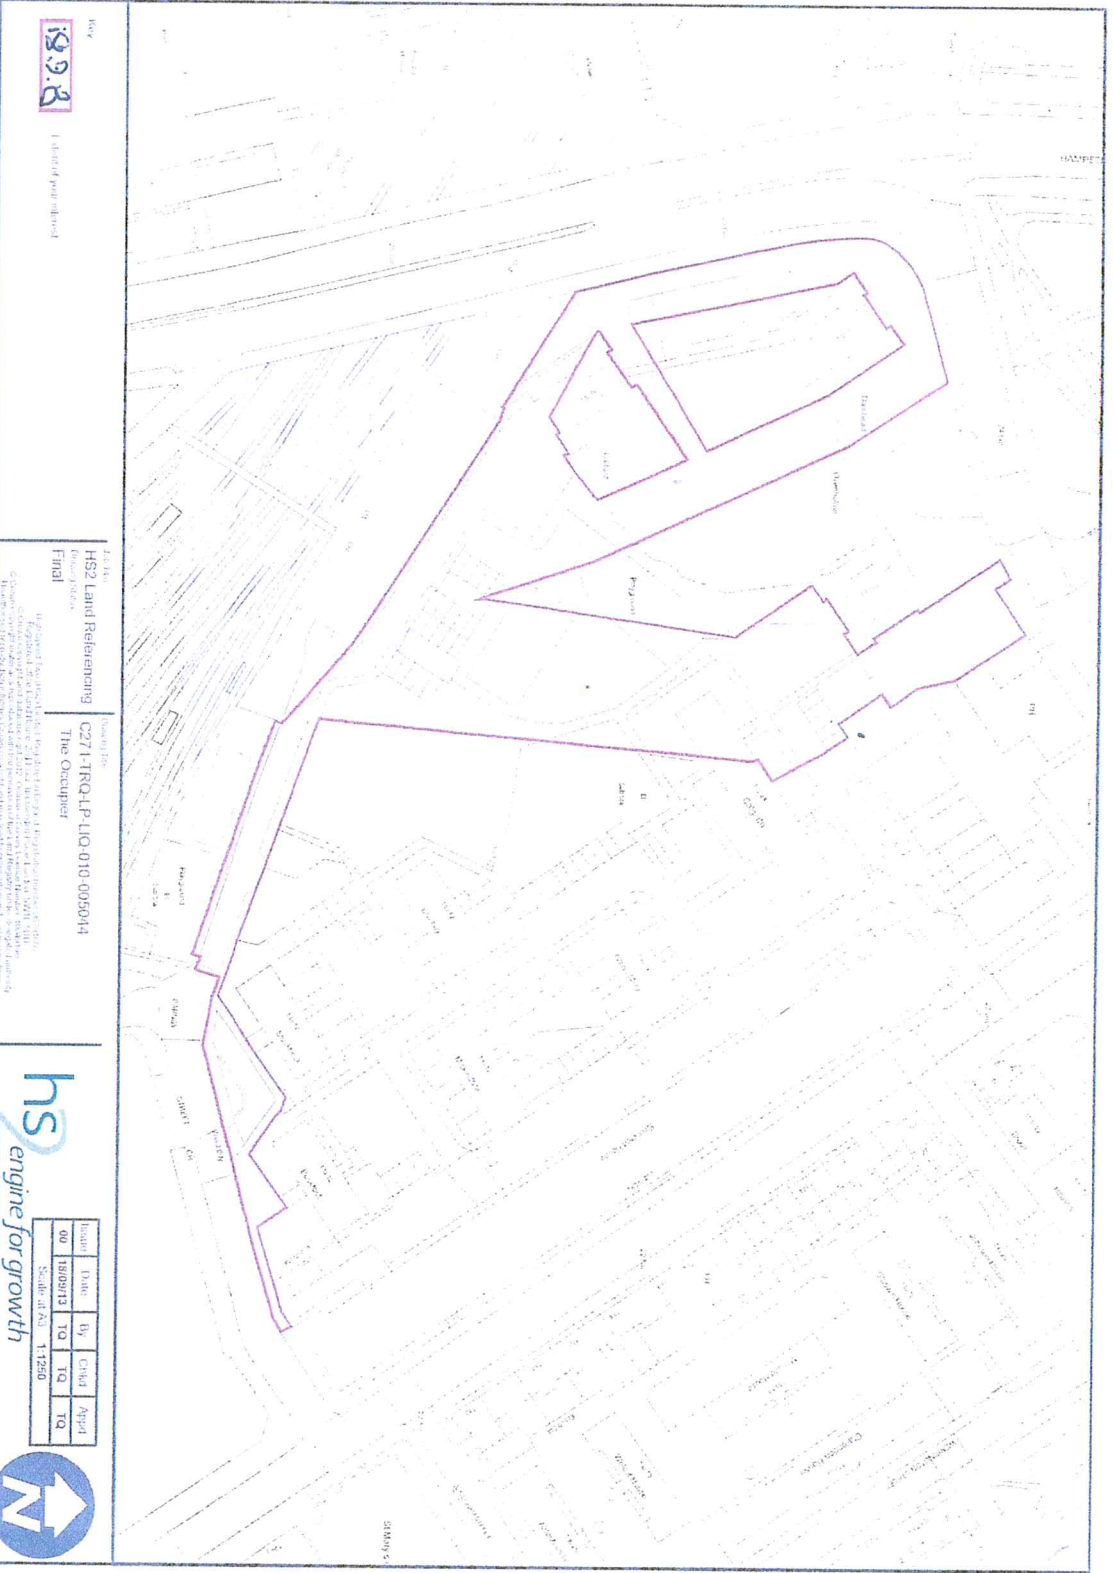


Fig
12.9.8
 1 sheet of multi-sheet


Final
 HSE Land Referencing
 C271-TRQ4-P-LIC-010-005044
 The Occupier

hs
 engine for growth

Issue	Date	By	CMD	Appd
00	18/09/13	TQ	TQ	TQ

Scale: A3: 1:1250



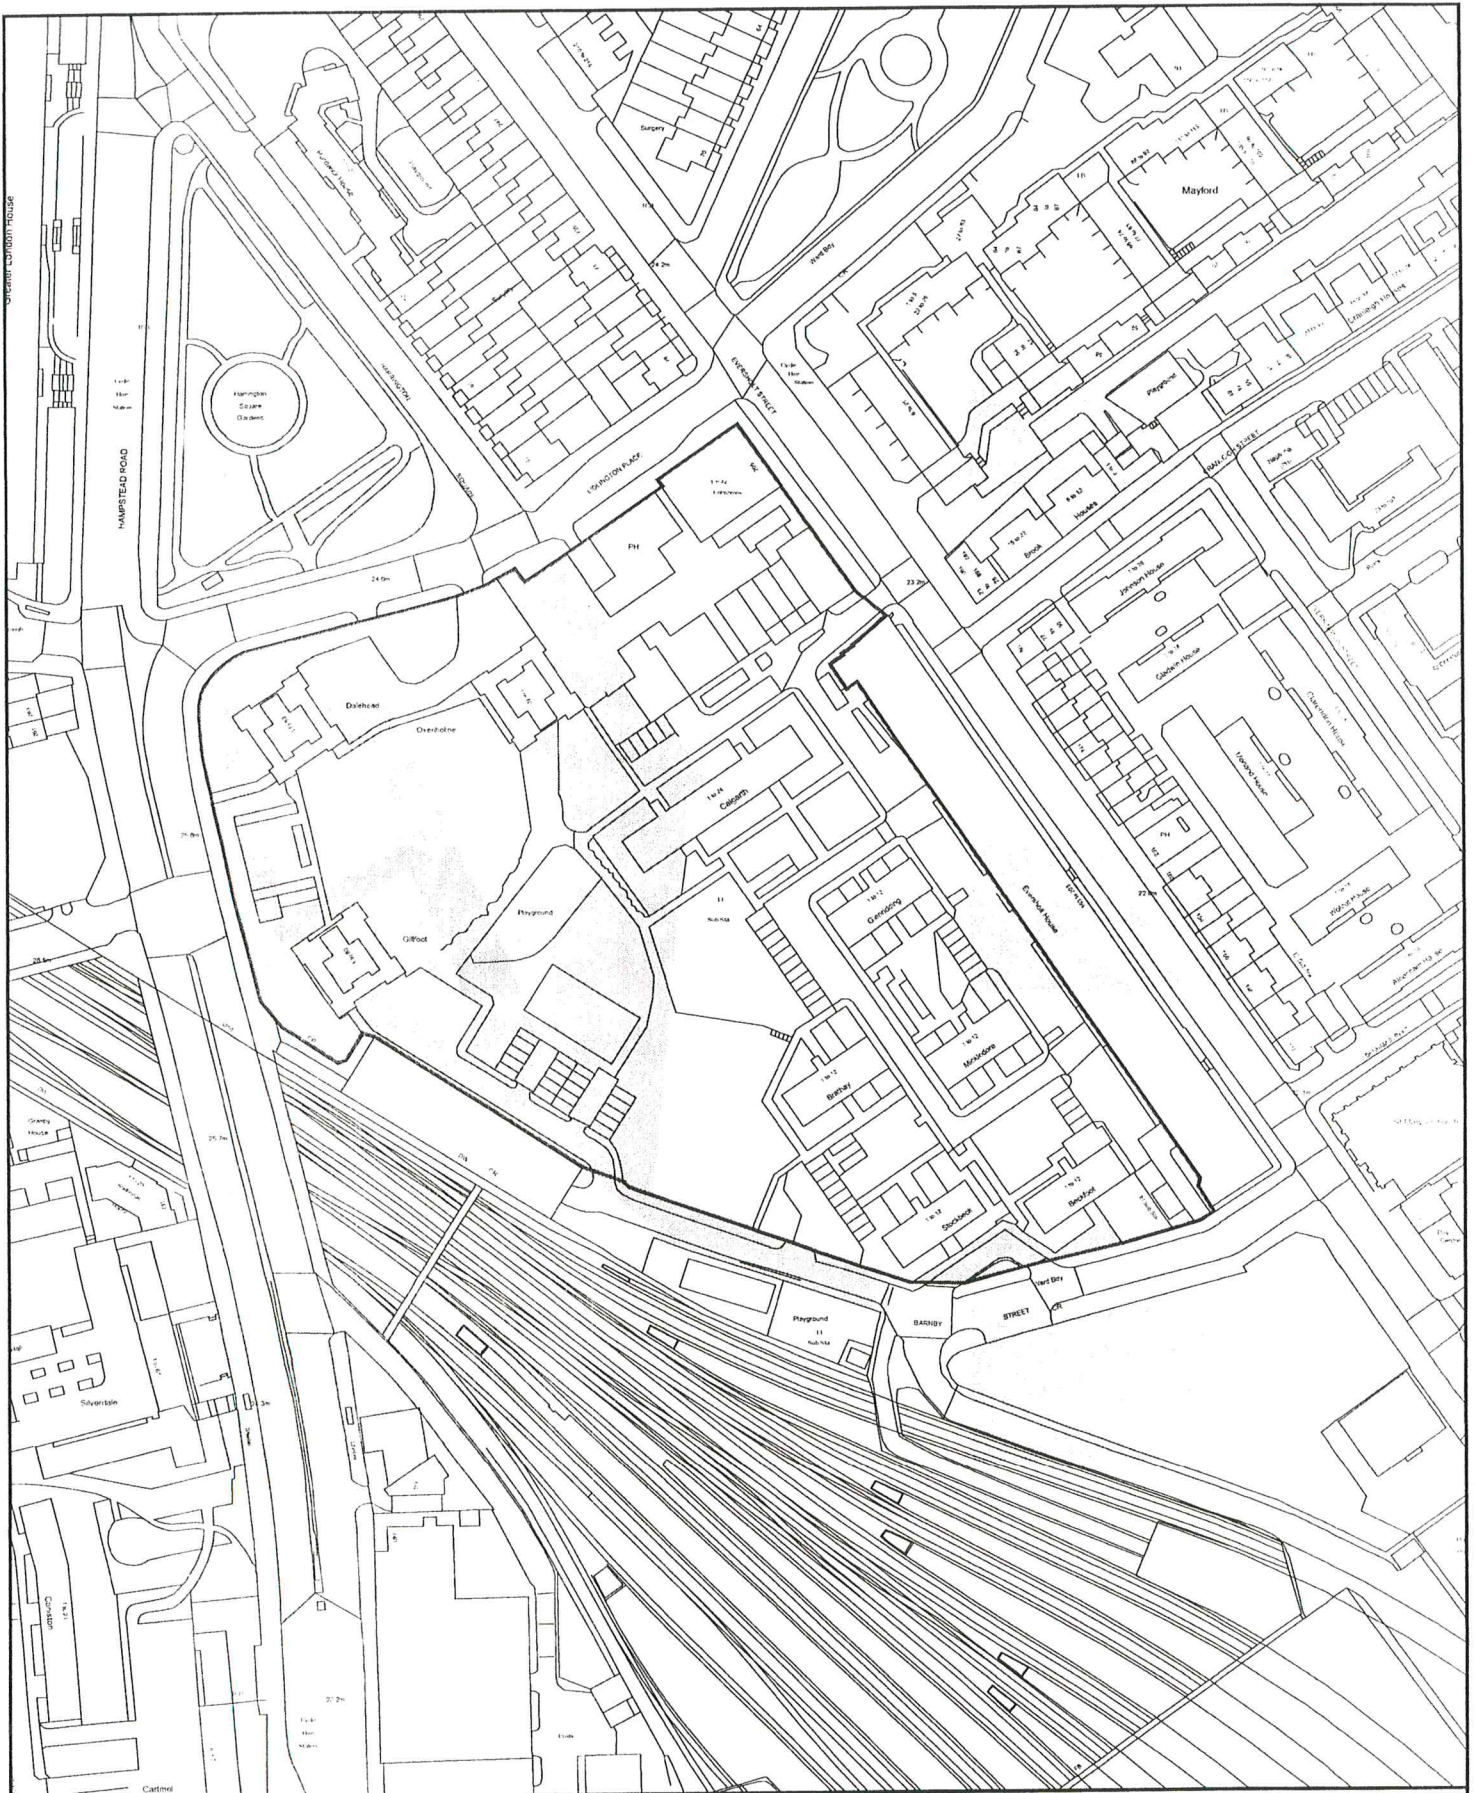


Key

Job Title
HS2 Land Referencing
Drawing Status
Draft

Drawing Title
Amphill Estate

Areas affected by proposed works

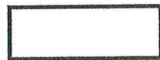

Approximate estate boundary



Issue	Date	By	Chkd	Appd
01	19/09/13	AM	TP	KP

Scale at A3: 1:1250



High Speed Two (HS2) Limited. Registered in England. Registration number 06791686
Registered office Eland House, 2nd Floor, Epsom Road, London, SW1E 5DU
© Crown copyright and database right 2012. Ordnance Survey Licence Number 10049150
© Crown copyright material is reproduced with the permission of the Land Registry under delegated authority
Unauthorised reproduction infringes Crown copyright and may lead to prosecution and civil proceedings

